




BOX LAYOUT

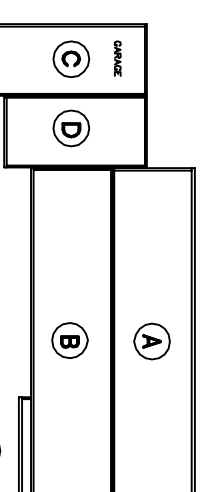



ROOF KEY PLAN

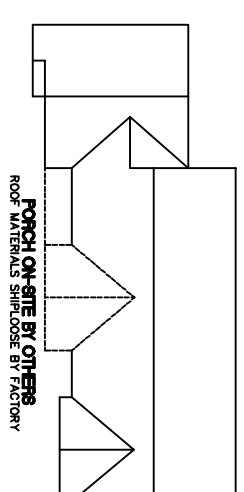

OPTIONAL BEDROOM #4

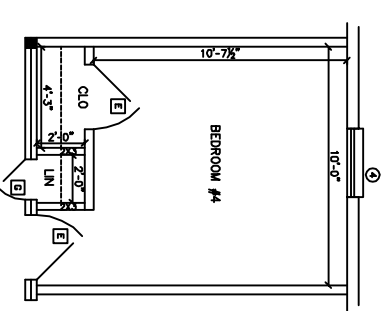

OPTIONAL MASTER BATH

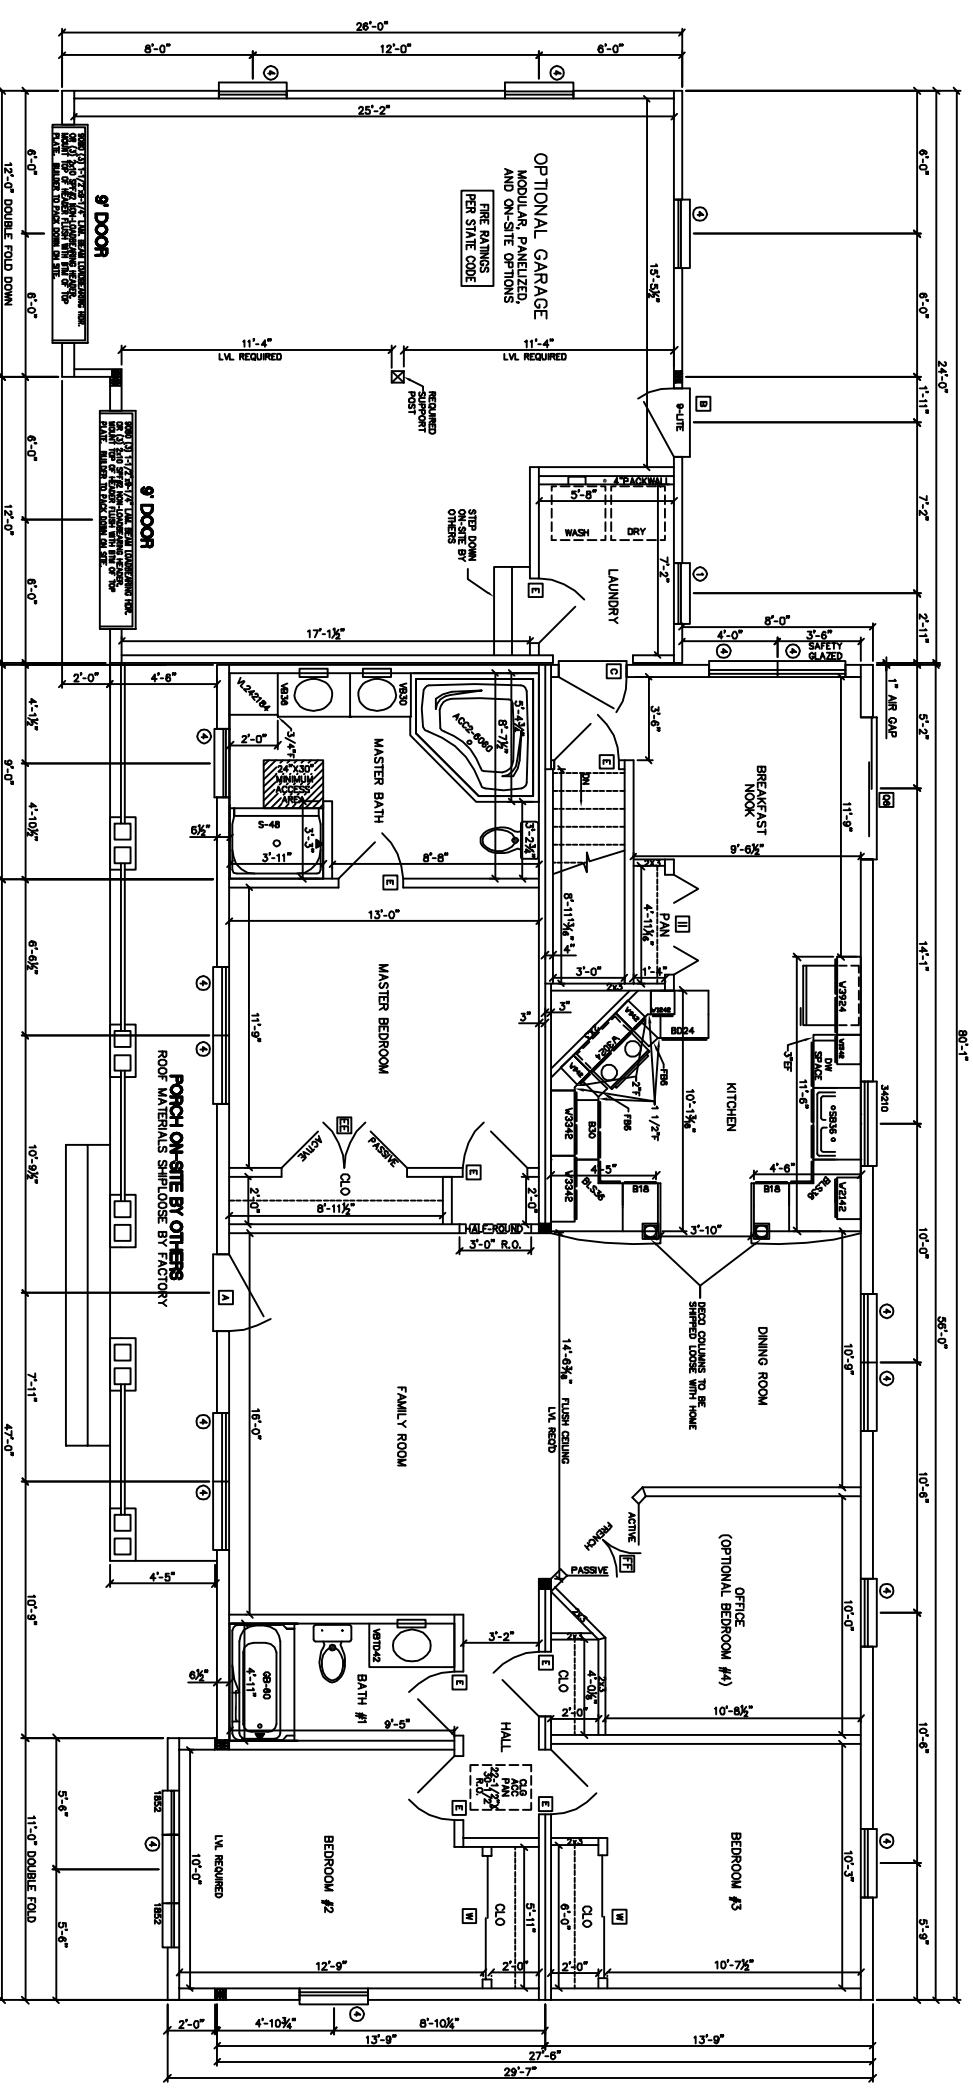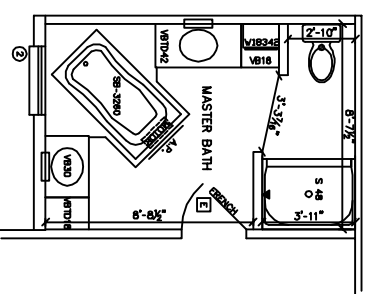

□ 4" DECO COLUMN
■ DIMENSIONED COLUMN

- NOTES:
 1. 2x6 EXT WALLS @ 24" O.C./2x3 MARR WALLS (EXCEPT WHERE NOTED)
 2. 8'-0" CLG HT.
 3. 2x10 SPF #2 FLOOR JOISTS @ 16" O.C.
 4. ROOF SYSTEM TO BE 24" O.C.
 5. MW SINGLE HUNG MODULAR WINDOWS (#1=24210, #2=2842, #3=3046, #4=2852, #11=2856E)
 6. ??? MPH WIND ZONE/ALL DOORS & WINDOWS MINIMUM DP ??? IN EXPOSURE ???
 7.
 8.
 9.
 10.



WEB SITE:
 EXCELHOMES.COM


COPYRIGHT © 2006
 THIS DOCUMENT AND THE SUBJECT MATTER CONTAINED HEREIN IS PROPRIETARY AND MAY NOT BE REPRODUCED WITHOUT THE WRITTEN PERMISSION OF EXCEL HOMES LLC

CUSTOMER/PROJECT:
 BUILDER:

| REV# | DATE | REVISIONS | BY |
|------|------|-----------|----|
| | | | |
| | | | |
| | | | |


SCALE: 1/8"=1'-0"
 DRAWN BY: DATE: CHECKED BY:

FILE: 1,617
 SQ.FT.: 1,617
 STATE:
 TYPE:
 MODEL: BISHOP
 DRAWING: 1ST FLOOR PLAN
 SHEET: 2

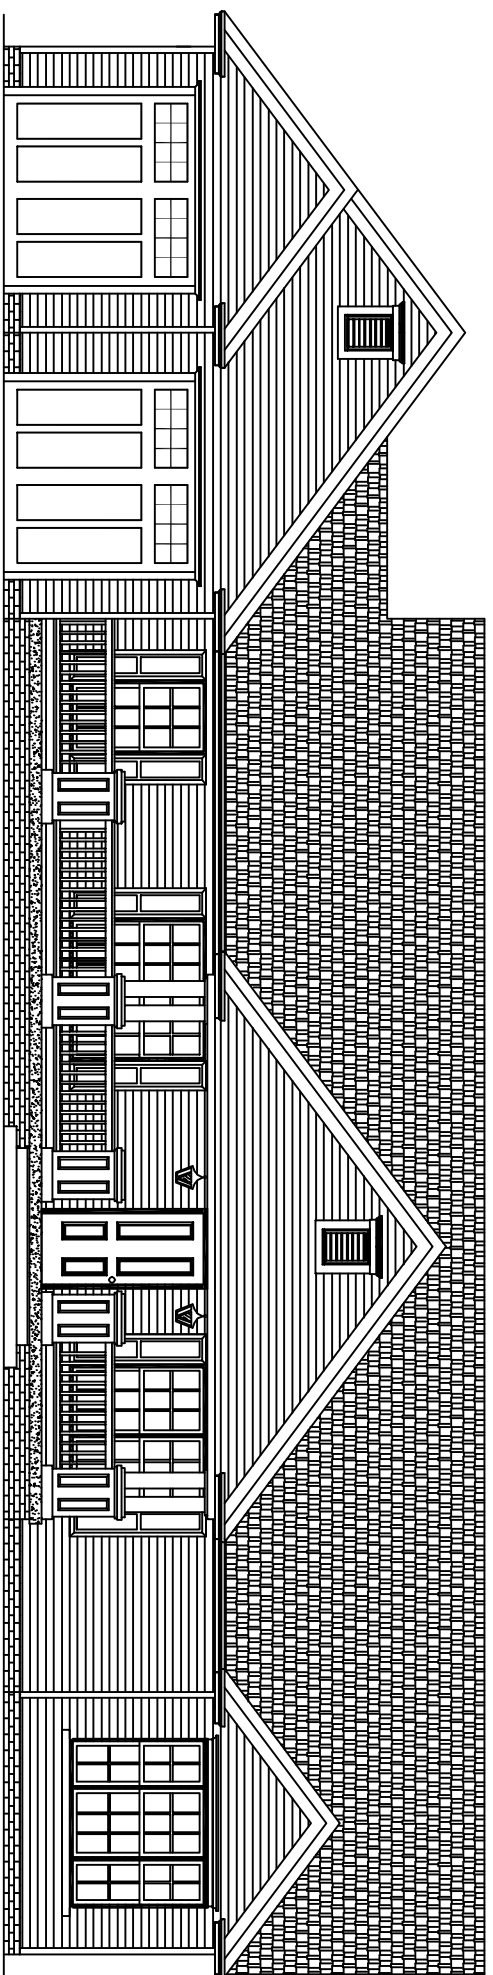


DECORATIVE TRIM SUPPLIED & INSTALLED ON-SITE BY OTHERS.

FRONT ELEVATION

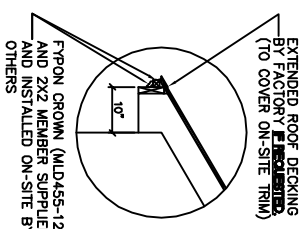

ROOF PITCHES -
 MAIN ROOF - 9/12
 GARAGE/PORCH ROOF - 9/12
 BUMP-OUT ROOF - 9/12


REAR ELEVATION

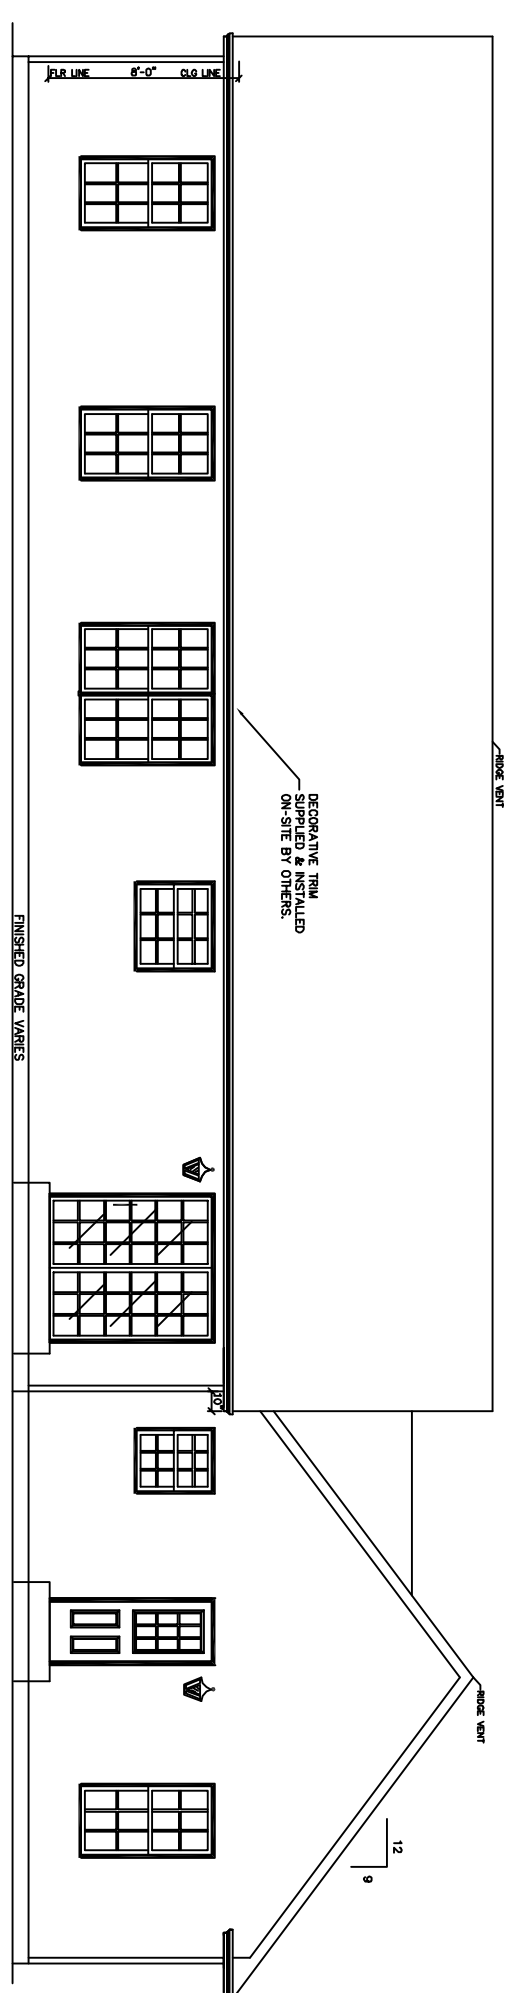

DECORATIVE TRIM SUPPLIED & INSTALLED ON-SITE BY OTHERS.

REAR ELEVATION


LEFT ELEVATION

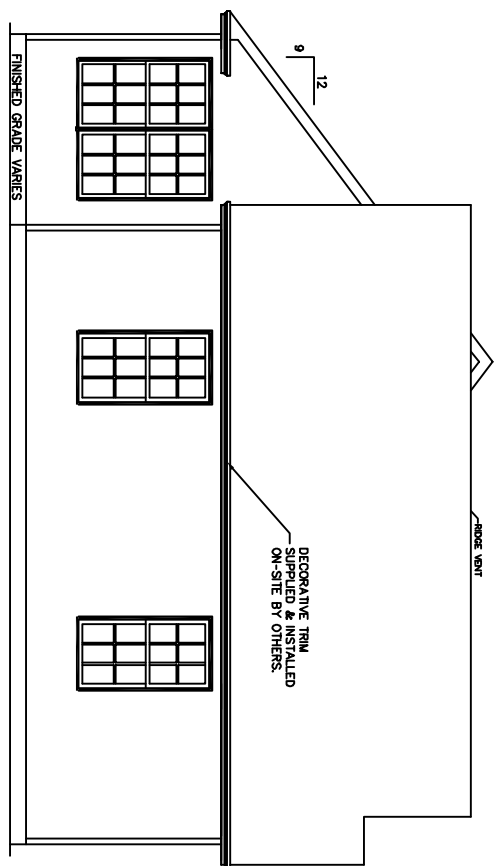

DECORATIVE TRIM SUPPLIED & INSTALLED ON-SITE BY OTHERS.

LEFT ELEVATION

RIGHT ELEVATION

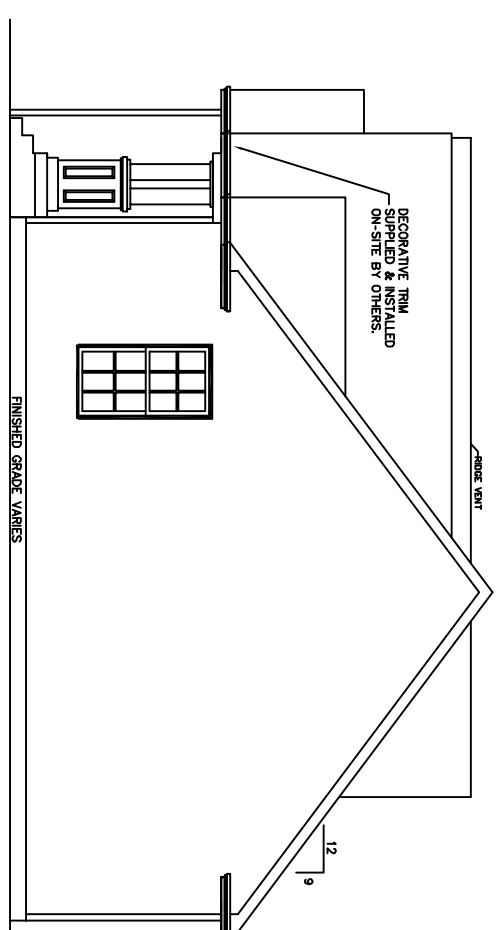

DECORATIVE TRIM SUPPLIED & INSTALLED ON-SITE BY OTHERS.

RIGHT ELEVATION

NOTES:
 ALL PORCHES DEPICTED IN ELEVATIONS ON-SITE BY OTHERS
 OVERHANG LENGTHS MUST BE ADJUSTED TO ALIGN DUE TO MULTIPLE ROOF PITCHES



WEB SITE:
 EXCELHOMES.COM

COPYRIGHT © 2006
 THIS DOCUMENT AND THE SUBJECT MATTER CONTAINED HEREIN IS PROPRIETARY AND MAY NOT BE REPRODUCED WITHOUT THE WRITTEN PERMISSION OF EXCEL HOMES LLC

CUSTOMER/PROJECT:
 BUILDER:

| REV# | DATE | REVISIONS | BY |
|------|------|-----------|----|
| | | | |
| | | | |
| | | | |

SCALE: 1/8"=1'-0"

CHECKED BY: _____

DRAWN BY: _____ DATE: _____

FILE: _____

SO.FT.: 1,617

STATE: _____

TYPE: _____

MODEL: BISHOP

DRAWING: ELEVATIONS

SHEET: 4